



DIST	COUNTY	ROUTE	KILOMETER POST TOTAL PROJECT	SHEET No	TOTAL SHEETS
01	Men	20	R0.4/3.9		

REGISTERED CIVIL ENGINEER
00-00-00

PLANS APPROVAL DATE

The State of California or its officers or agents shall not be responsible for the accuracy or completeness of electronic copies of this plan sheet.

Caltrans now has a web site! To get to the web site, go to: <http://www.dot.ca.gov>

REGISTERED PROFESSIONAL ENGINEER


00

00

00

CIVIL

STATE OF CALIFORNIA

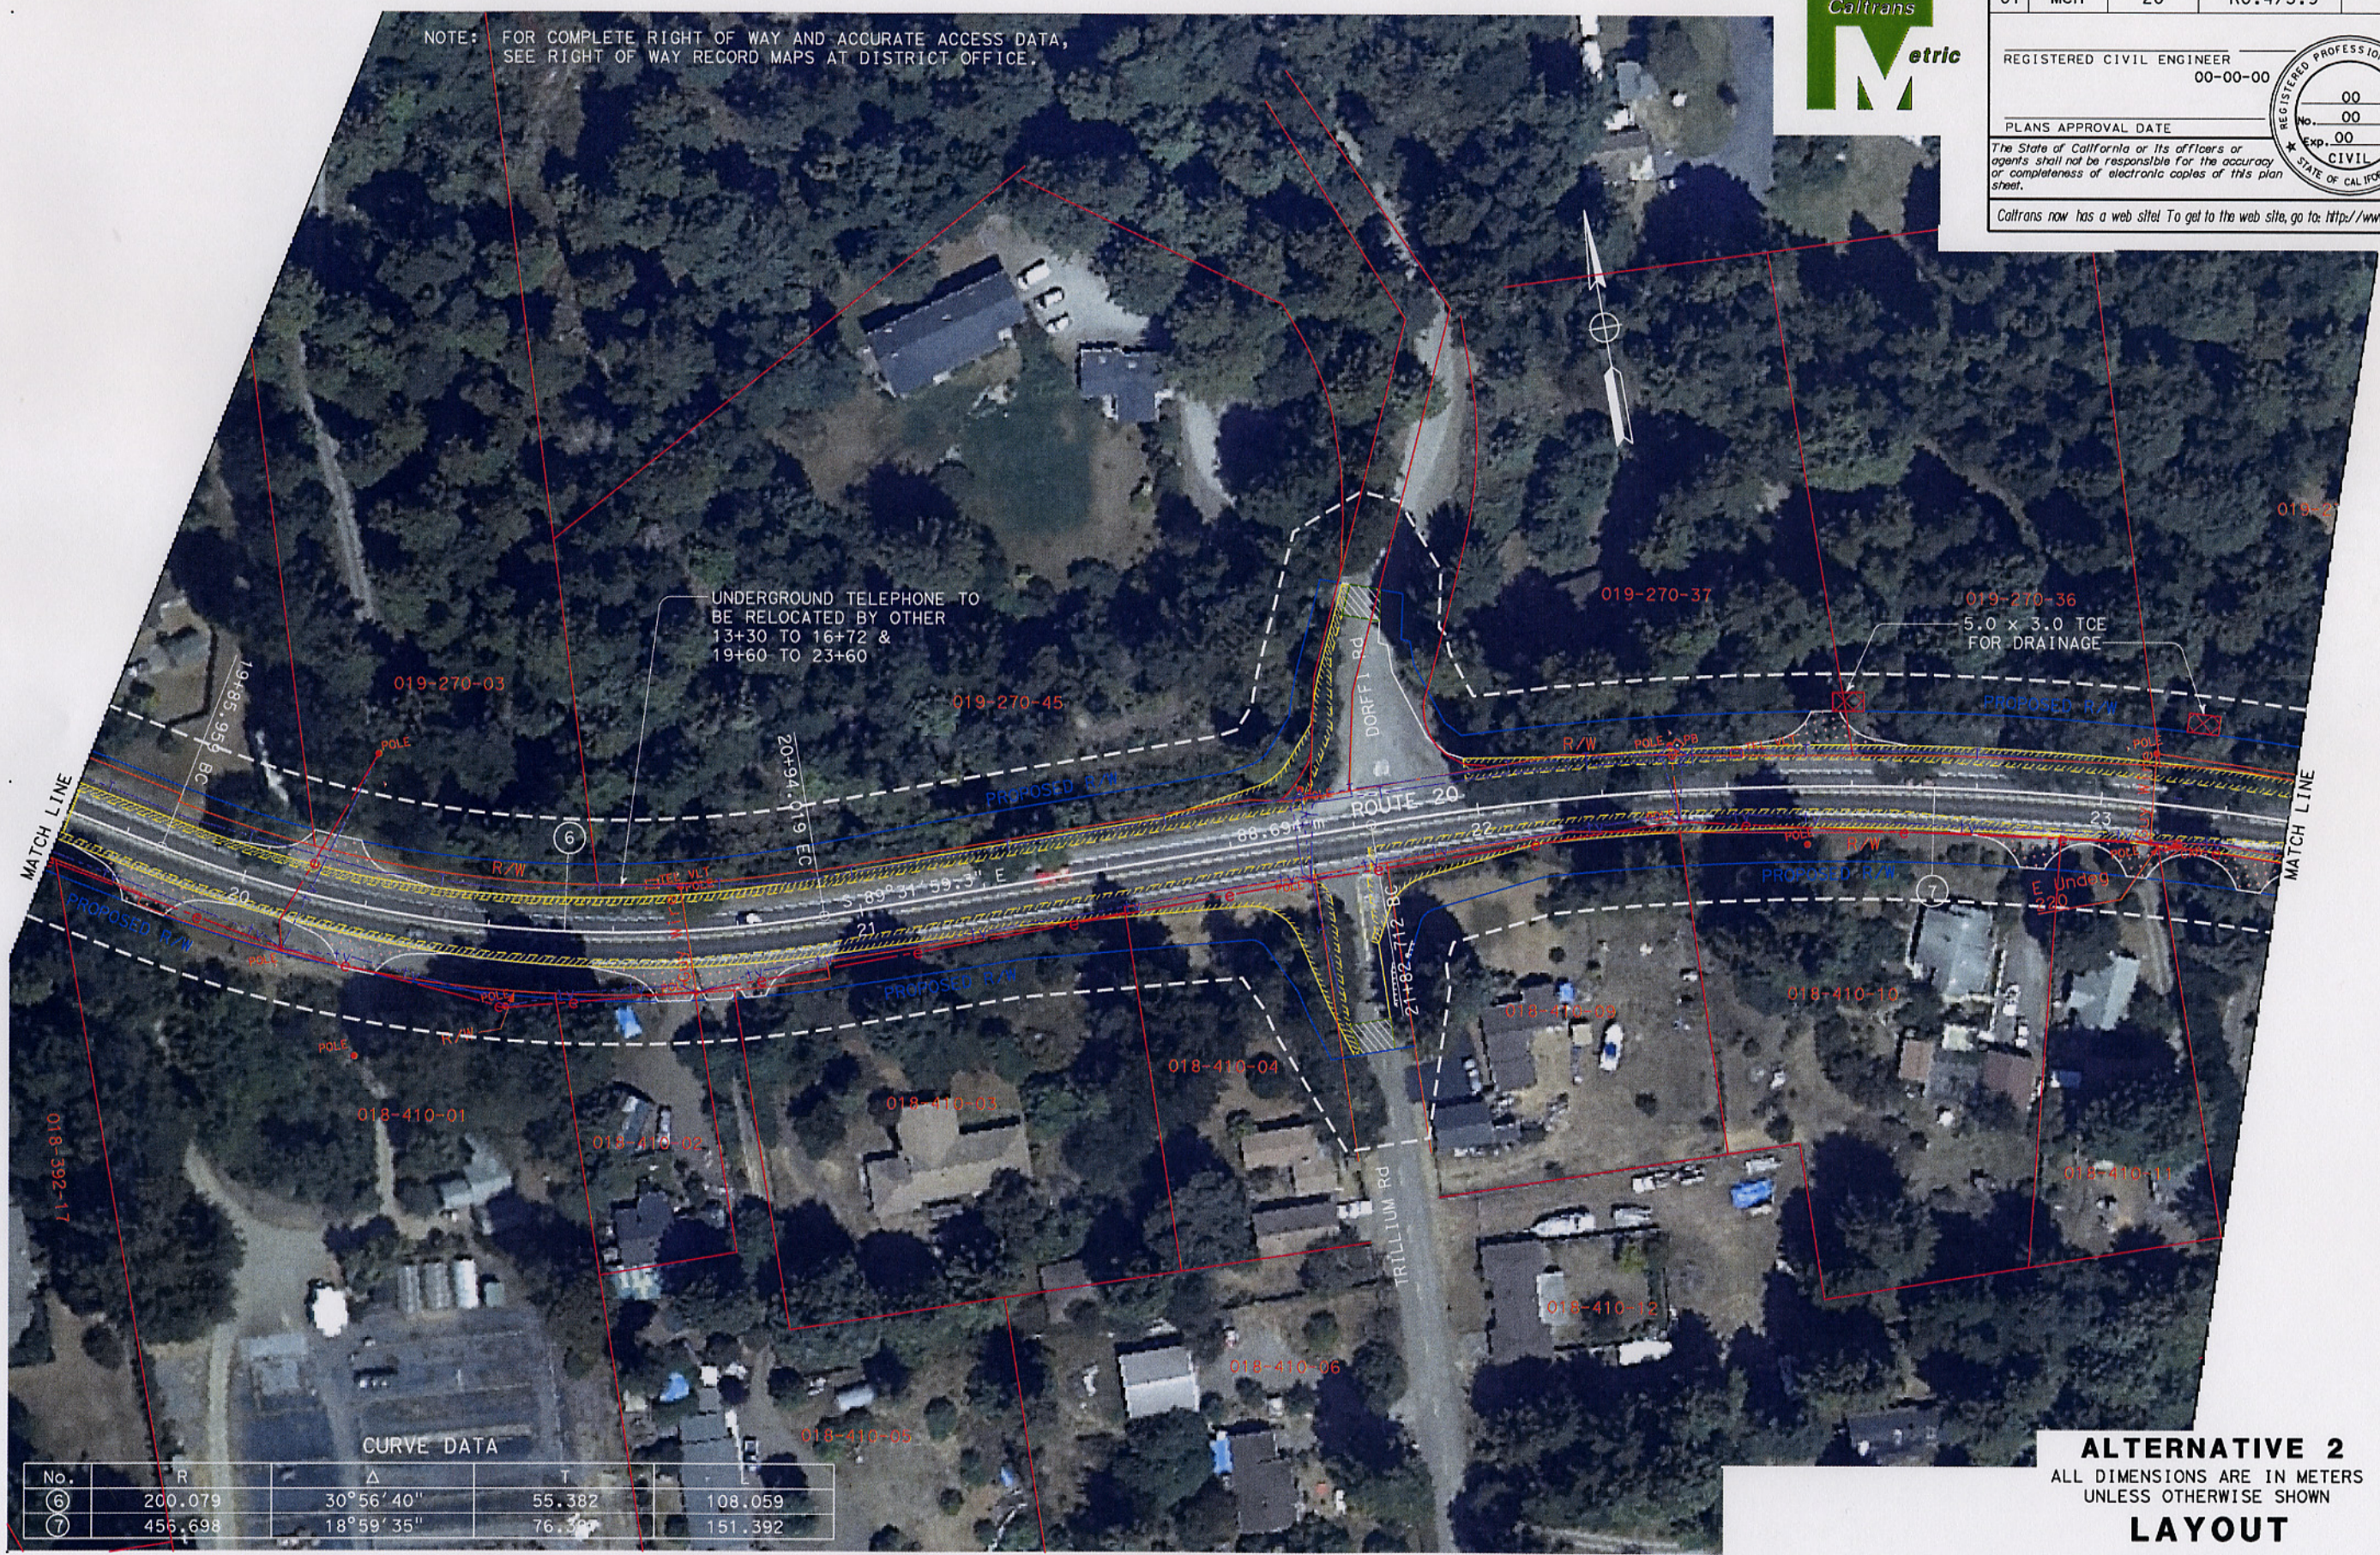

CURVE DATA

No.	R	Δ	T	L
⑥	200.079	30°56'40"	55.382	108.059
⑦	456.698	18°59'35"	76.397	151.392

ALTERNATIVE 2
ALL DIMENSIONS ARE IN METERS
UNLESS OTHERWISE SHOWN

LAYOUT
SCALE 1:500